


BOLTON STREET

LIME STREET

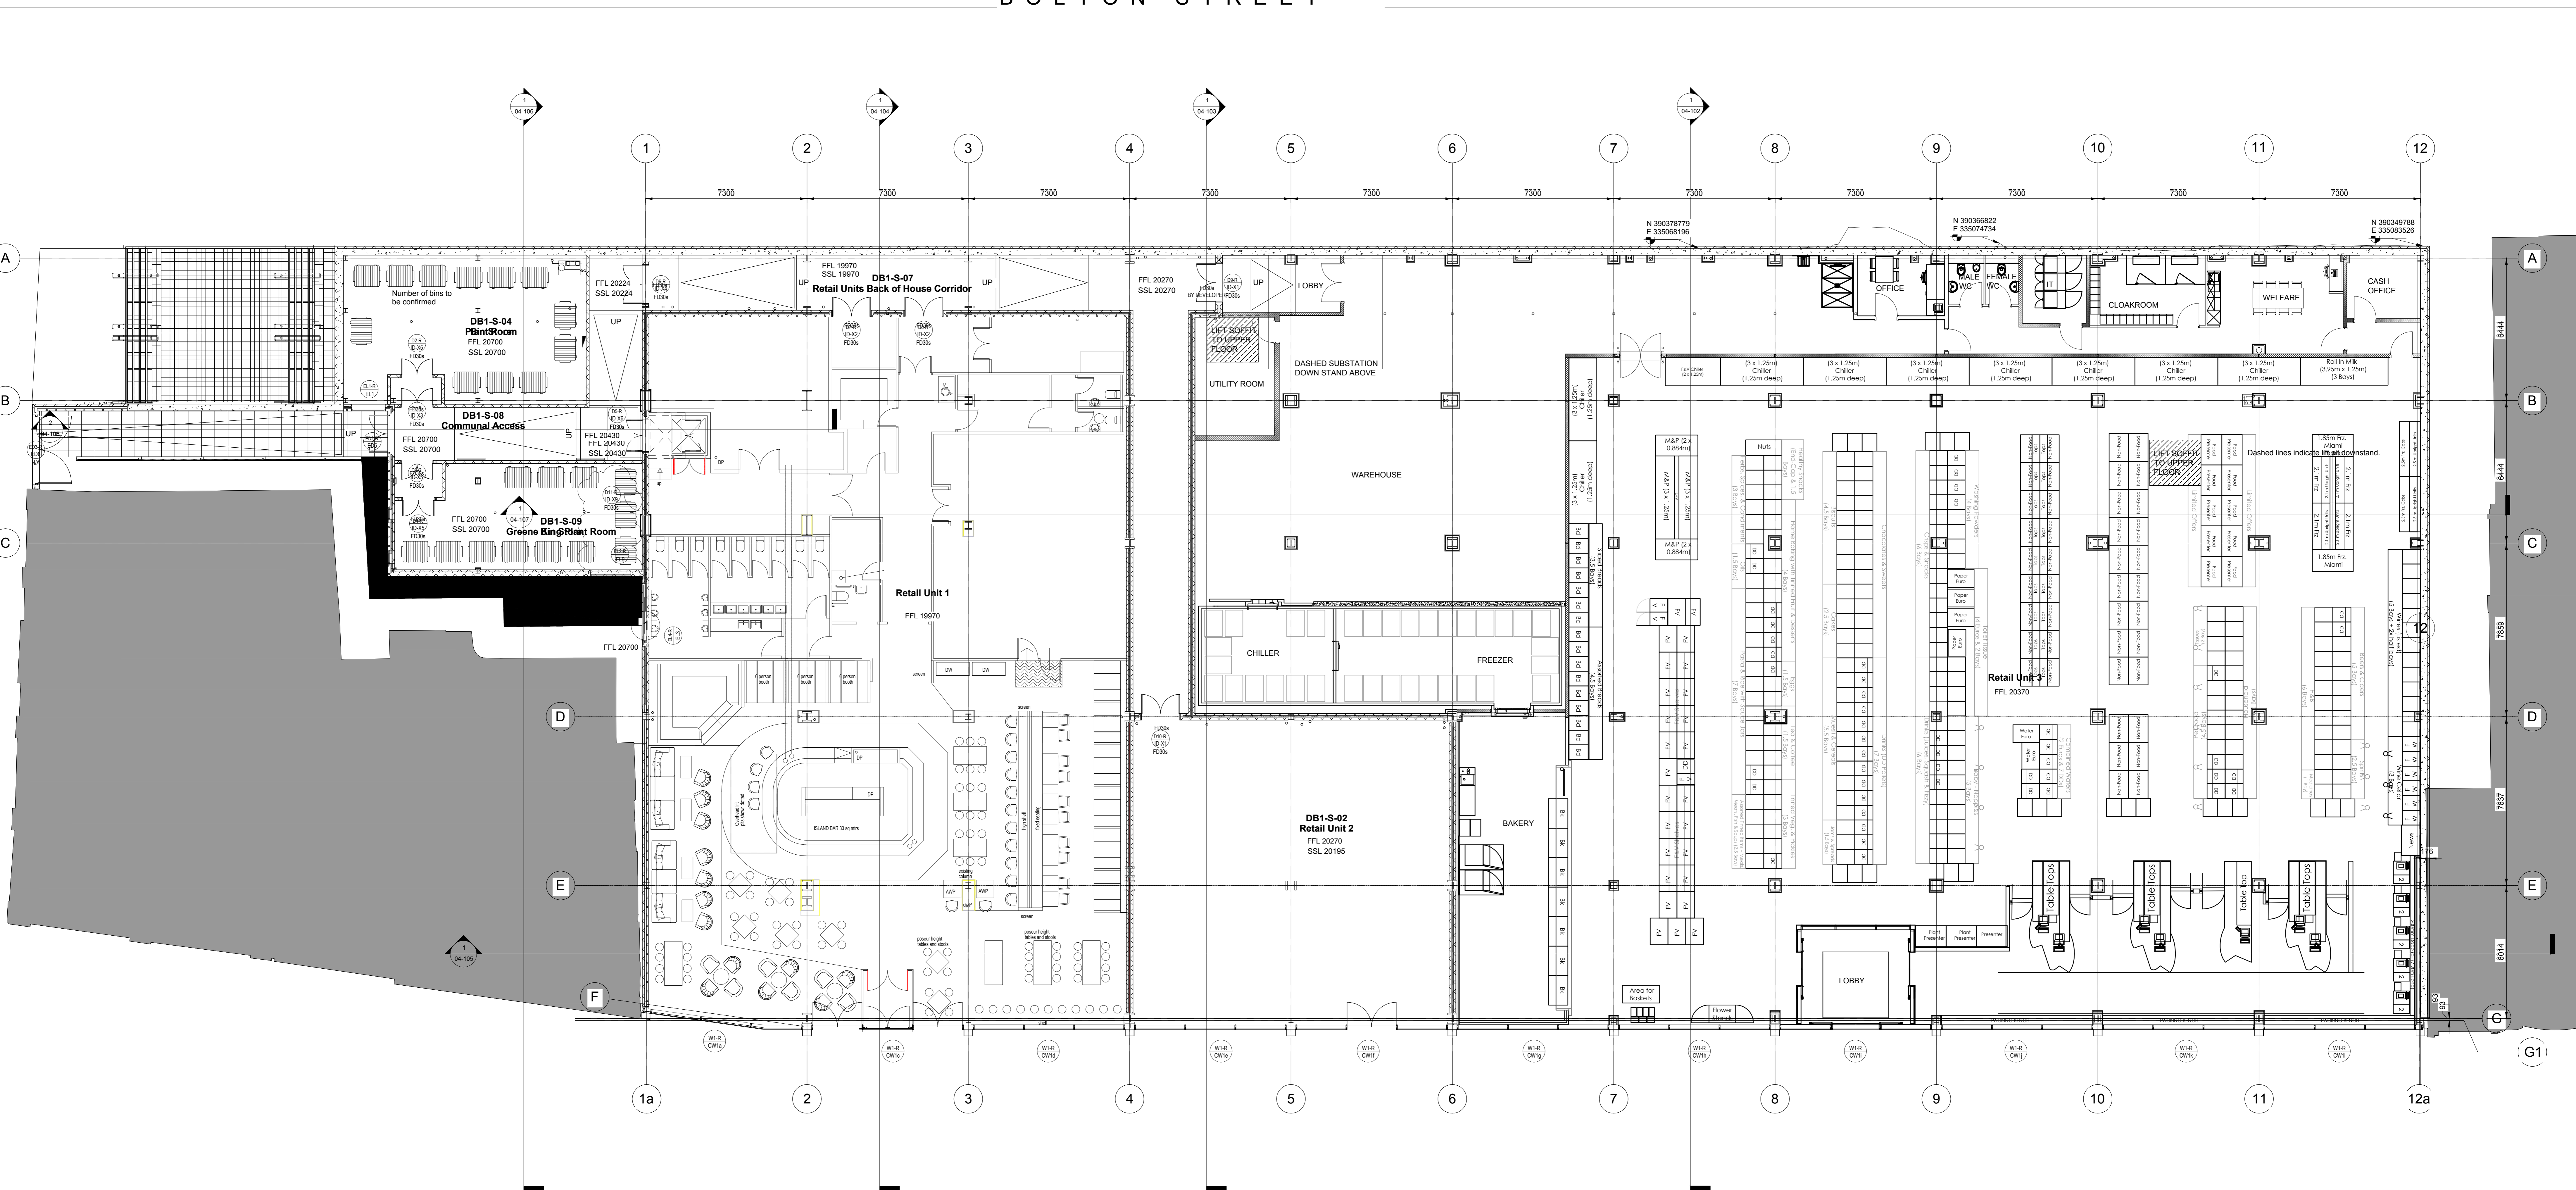

1 Proposed Ground Floor Plan
1 : 100

Rev	Date	Description	Issued by
A	18.08.10	First Issue	BM

BroadwayMalyan^{BM}
 20 Chapel Street
 Liverpool
 L3 9AG
 T: +44 (0)151 900 3500
 F: +44 (0)151 238 6276
 E: LM@BroadwayMalyan.com

www.BroadwayMalyan.com

Client
ISG

Project
**Lime Street
Liverpool**
 Description
Lime Street / Ground Floor Plan

Status
CONSTRUCTION

Scale
1:100@AO JT
 Job Number
32186
 Drawing Number
DB1-400-056
 Date
AUG 18
 Rev
A

The survey information shown on this drawing is based on a topographical survey prepared by a third party and Broadway Malyan Limited accept no responsibility for the accuracy or completeness of the survey.